


WHERE PVC SEWER MAINS ARE INSTALLED, THE 4" SEWER SERVICE MATERIAL MAY BE SCH. 40 PVC. PVC SERVICES SHALL NOT BE ALLOWED ON ANY OTHER SEWER MAIN MATERIAL.

NOTE:
IN LIEU OF WYES THE LATERAL MAY BE CONNECTED TO THE MAIN USING A TAPPING MACHINE AND HUB APPROVED BY THE ENGINEER

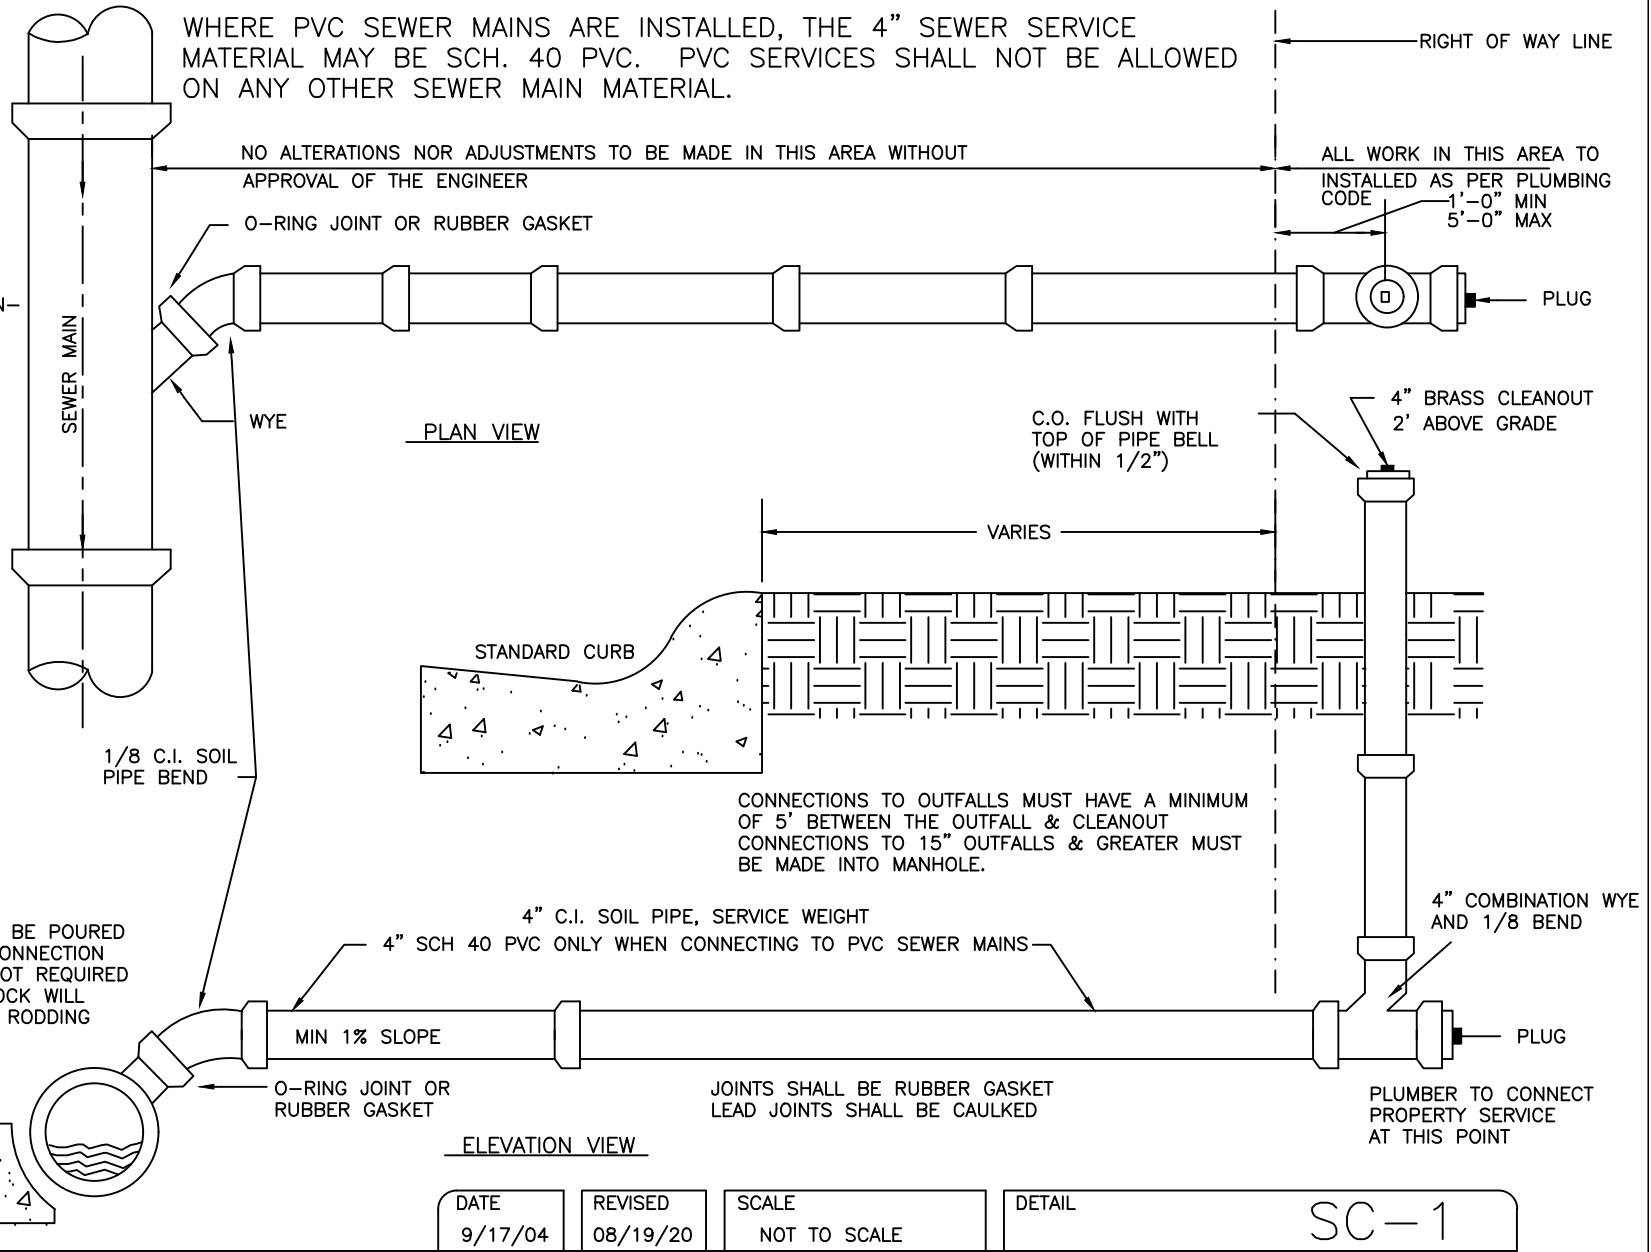

DATE 9/17/04	REVISED 08/19/20	SCALE NOT TO SCALE	DETAIL SC-1
-----------------	---------------------	-----------------------	----------------



4" SEWER CONNECTION
CITY OF BURLINGTON, NORTH CAROLINA
ENGINEERING DEPARTMENT