


1" COPPERSETTER (MUELLER/FORD) WITH:  
 ANGLE BALL VALVE WITH LOCK WING STOP  
 DUAL PURPOSE COUPLINGS ON INLET AND  
 OUTLET (RISE MAY VARY)

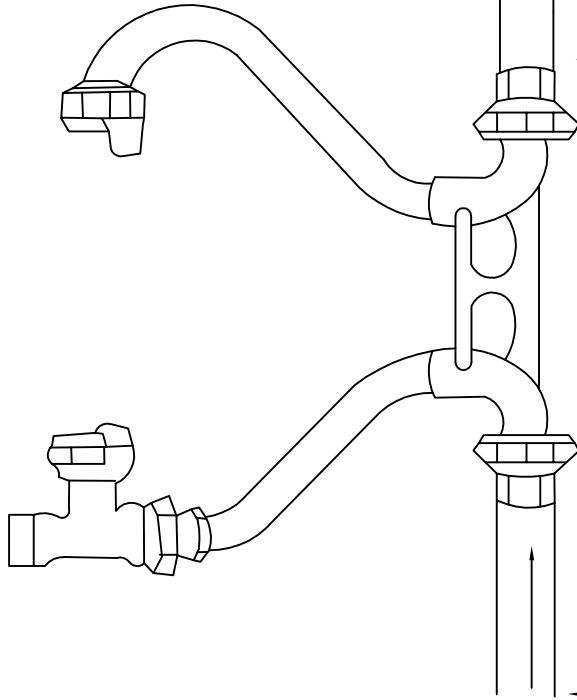


SEE CITY OF BURLINGTON DETAIL  
 FOR 1" BACKFLOW DEVICES  
 SEE CITY OF BURLINGTON DETAIL  
 FOR 1" METER BOX

CITY OF BURLINGTON  
 SPECIFICATIONS FOR  
 1" METER SETTING  
 DOMESTIC OR COMMERCIAL  
 (NOT FOR LAWN SPRINKLER SYSTEMS)

12" MIN CLR.

1" TYPE K SOFT COPPER

1" TYPE K SOFT COPPER

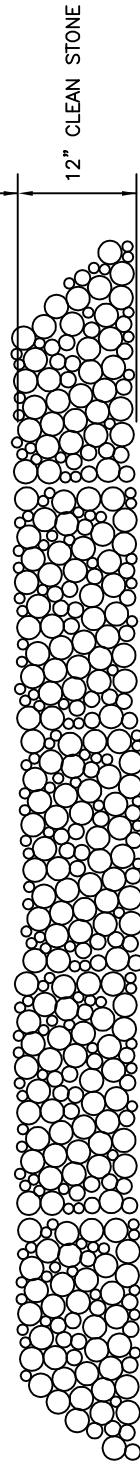

DATE	REVISED	SCALE
8/16/04	8/18/04	NOT TO SCALE

DETAIL	SC-21
--------	-------

1 INCH WATER CONNECTION  
 CITY OF BURLINGTON, NORTH CAROLINA  
 ENGINEERING DEPARTMENT